


Description	Index	Date	Drawn	Apr.
Various points are added	a	14feb2017	PRu	KCS

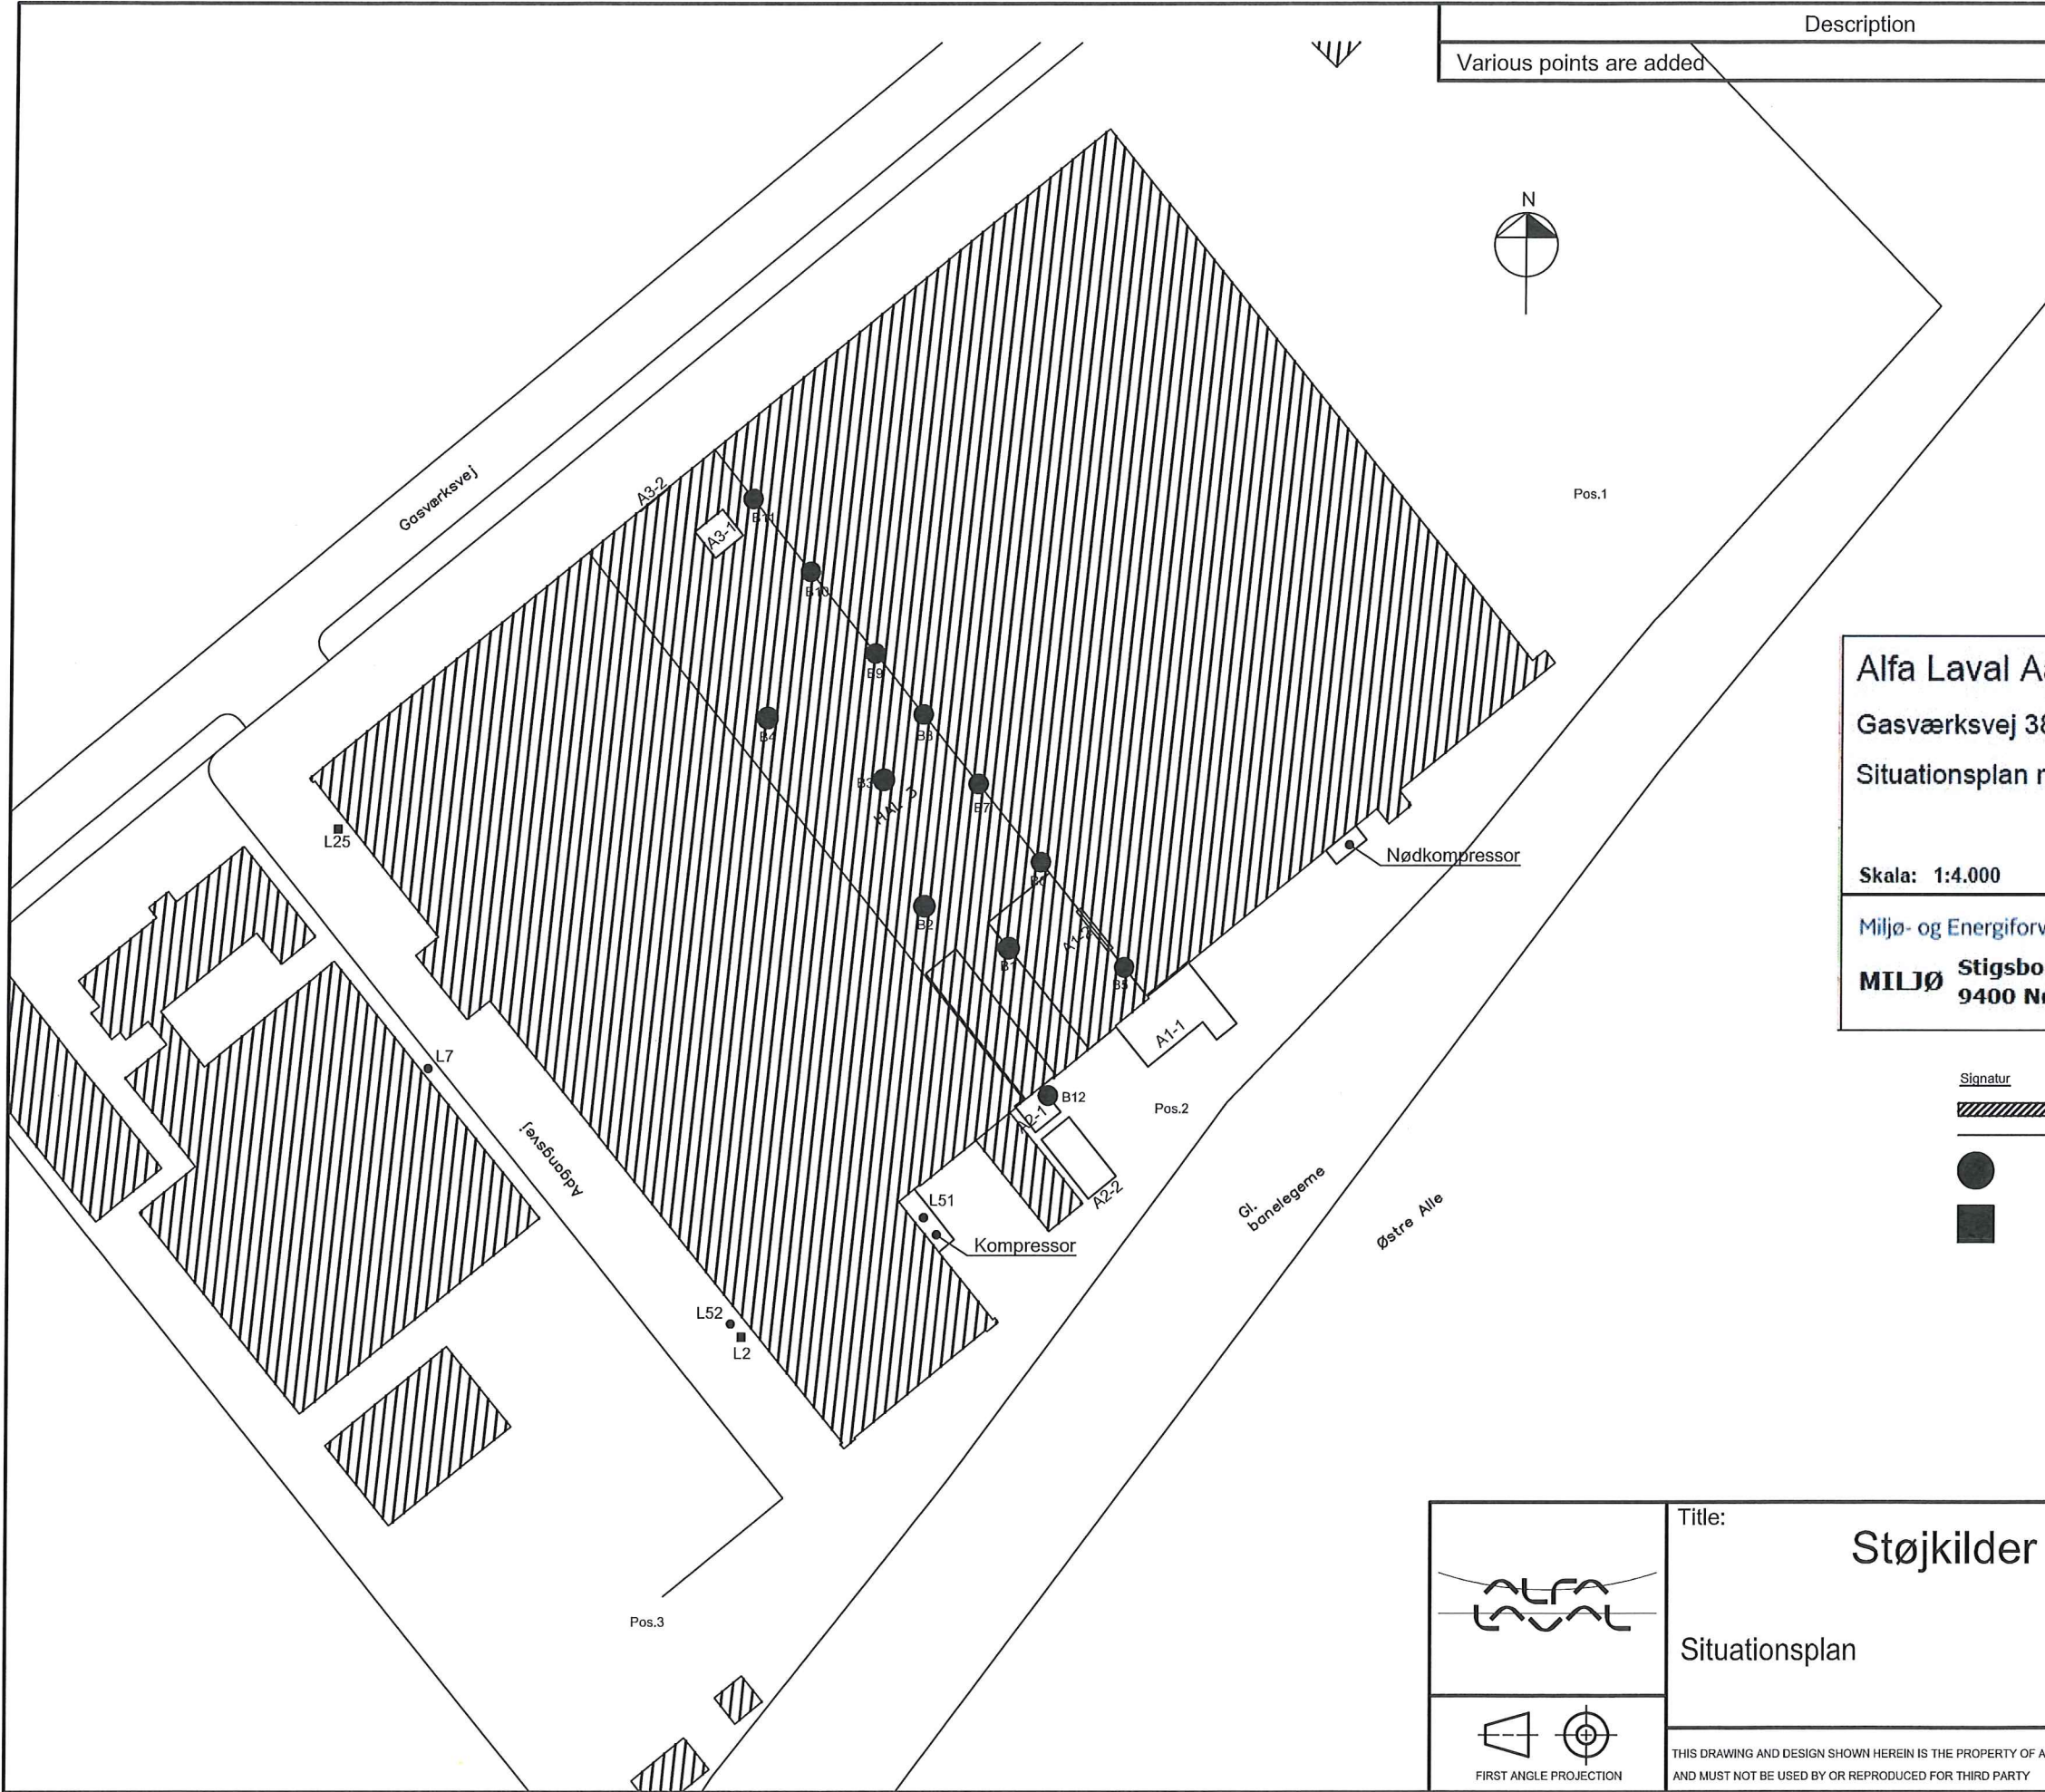






Alfa Laval Aalborg A/S  
 Gasværksvej 38, 9000 Aalborg  
 Situationsplan med indtegning af afkast

Skala: 1:4.000    Dato: 07-jul-2017    Init.: ADH    Bilags nr.: 3.1

Miljø- og Energiforvaltningen  
**MILJØ** Stigsborg Brygge 5  
 9400 Nørresundby



- Signatur
-  Eksisterende bygninger
  -  Område for testcenter
  -  Drift
  -  Reserve

 FIRST ANGLE PROJECTION	Title: <b>Støjklider</b> Situationsplan		Drawn: MNB Date: 13-01-2016
	THIS DRAWING AND DESIGN SHOWN HEREIN IS THE PROPERTY OF ALFA LAVAL AND MUST NOT BE USED BY OR REPRODUCED FOR THIRD PARTY		Apr.: KSC Date: 13-01-2016
		Type of drawing: Scale: 1:1000 Article/Drawing No: <b>DWG:075319</b>	Size: A3 Index: a