



Udelukkelse 0,10

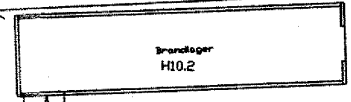


Afventgerænd  
BK4,75  
BK0,54

110 PVC - 1000

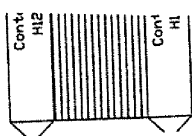


Afventgerænd  
BK4,75  
BK0,54

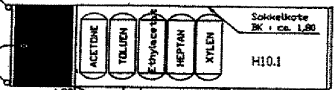

6000 L  
x 1,75  
1,80  
1,75  
1,75

Afventgerænd  
DK4,80  
BK0,54

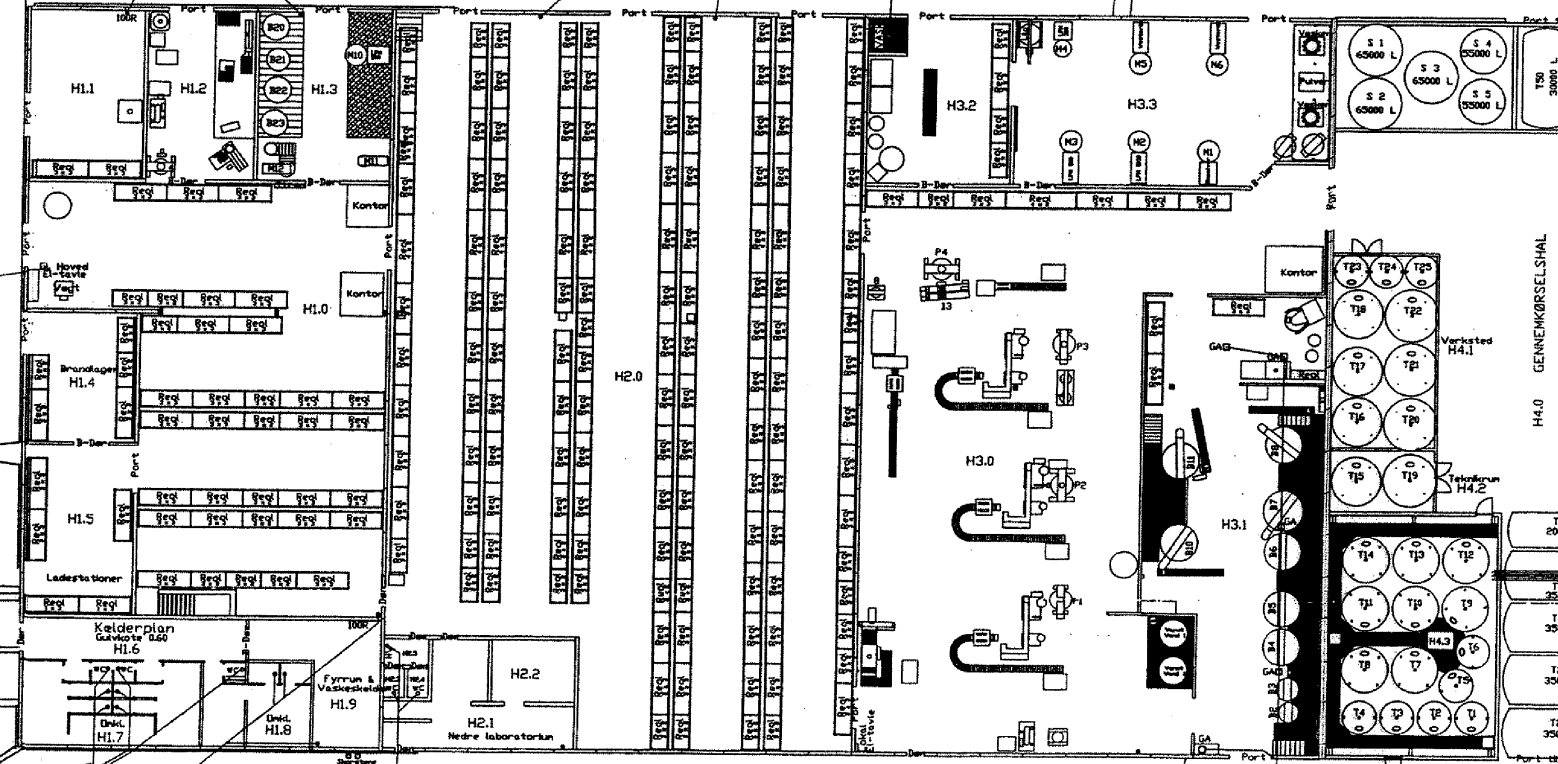

Ny værelse 63 m<sup>2</sup> plast  
Kote L0

110 PVC - 1000  
110 PVC - 200

110 PVC - 1000



H4.0 GENNEMKØRSLSHAL

T 16 35000  
T 15 35000  
T 14 35000  
T 13 35000  
T 12 35000  
T 11 35000  
T 10 20000