


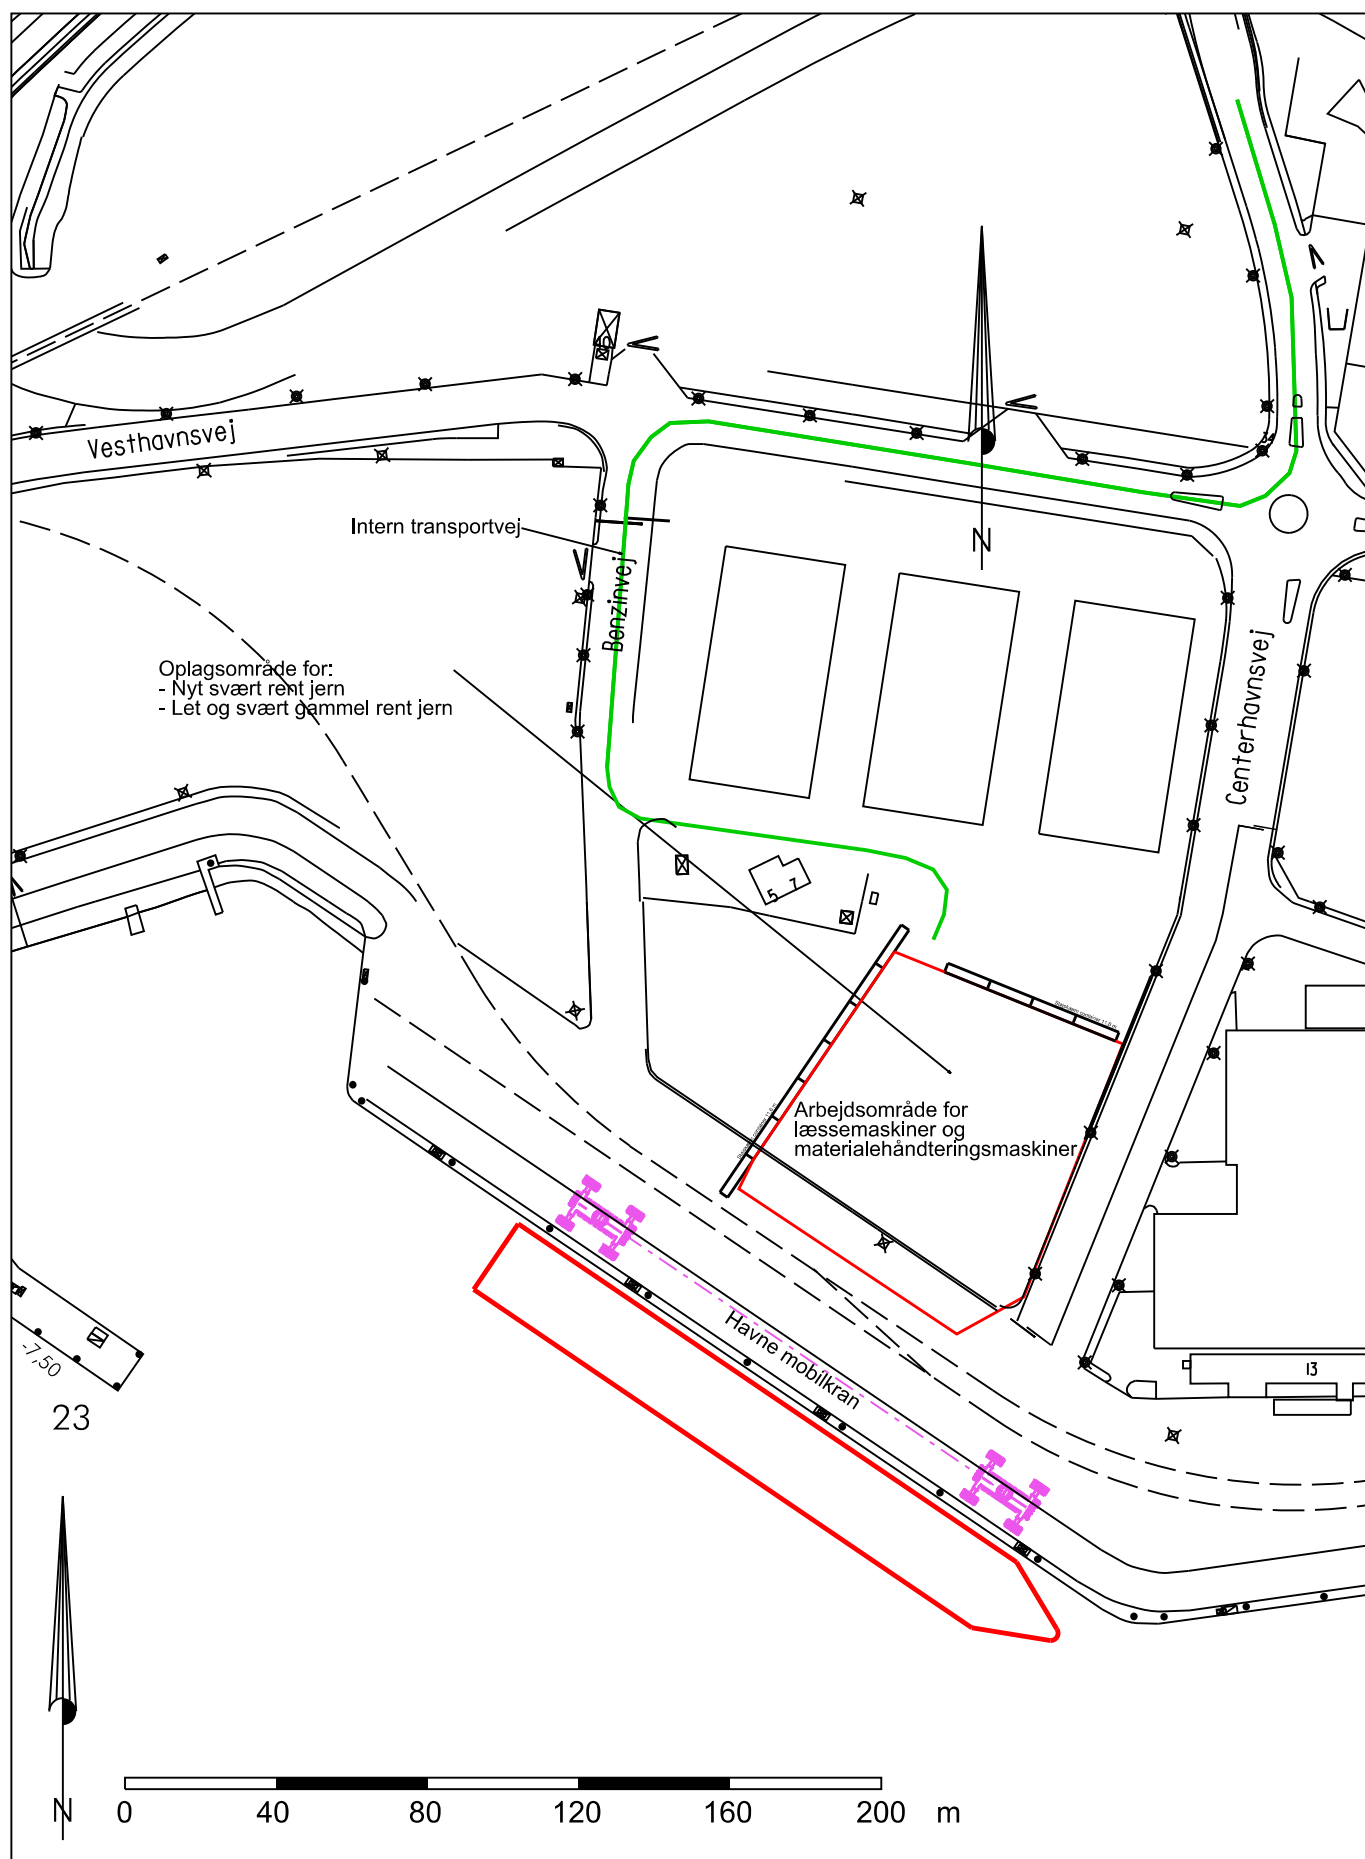

CENTERHAVNSVEJ 13 - 7000 FREDERICIA

Tel. 7921 5000 - Email: post@adp-as.dk

Bilag 2: Situationsplan

Miljøansøgning
Midlertidig omladningsplads kaj 22
Bradal Produkthandel ApS

Mål:

1:2000

Tegn.nr.

Dato

29. aug. 2018

Arkiv nr.

Rev.